

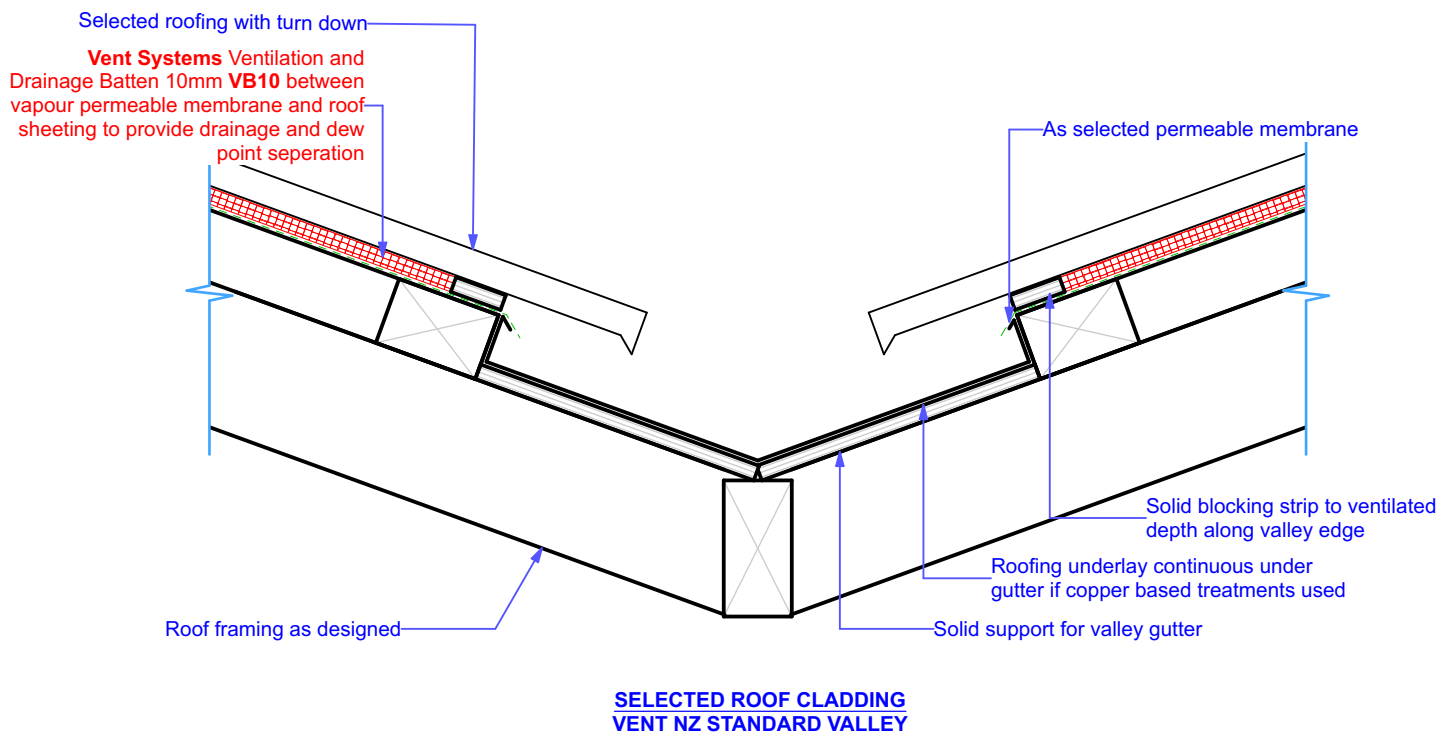


Figure 25

Profiled Metal Roofing Valley Junction - Cold Roof

Products can be used individually, or within a ventilation proprietary system



THIS IS A SUGGESTED METHOD OF VENTILATION BUT THE OVERALL DESIGN AND DIMENSIONS ARE THE RESPONSIBILITY OF THE DESIGNER IN COMPLIANCE WITH THE NCC, INDIVIDUAL STATES REQUIREMENTS, AND AS3959 IN BUSH FIRE PRONE AREA'S