

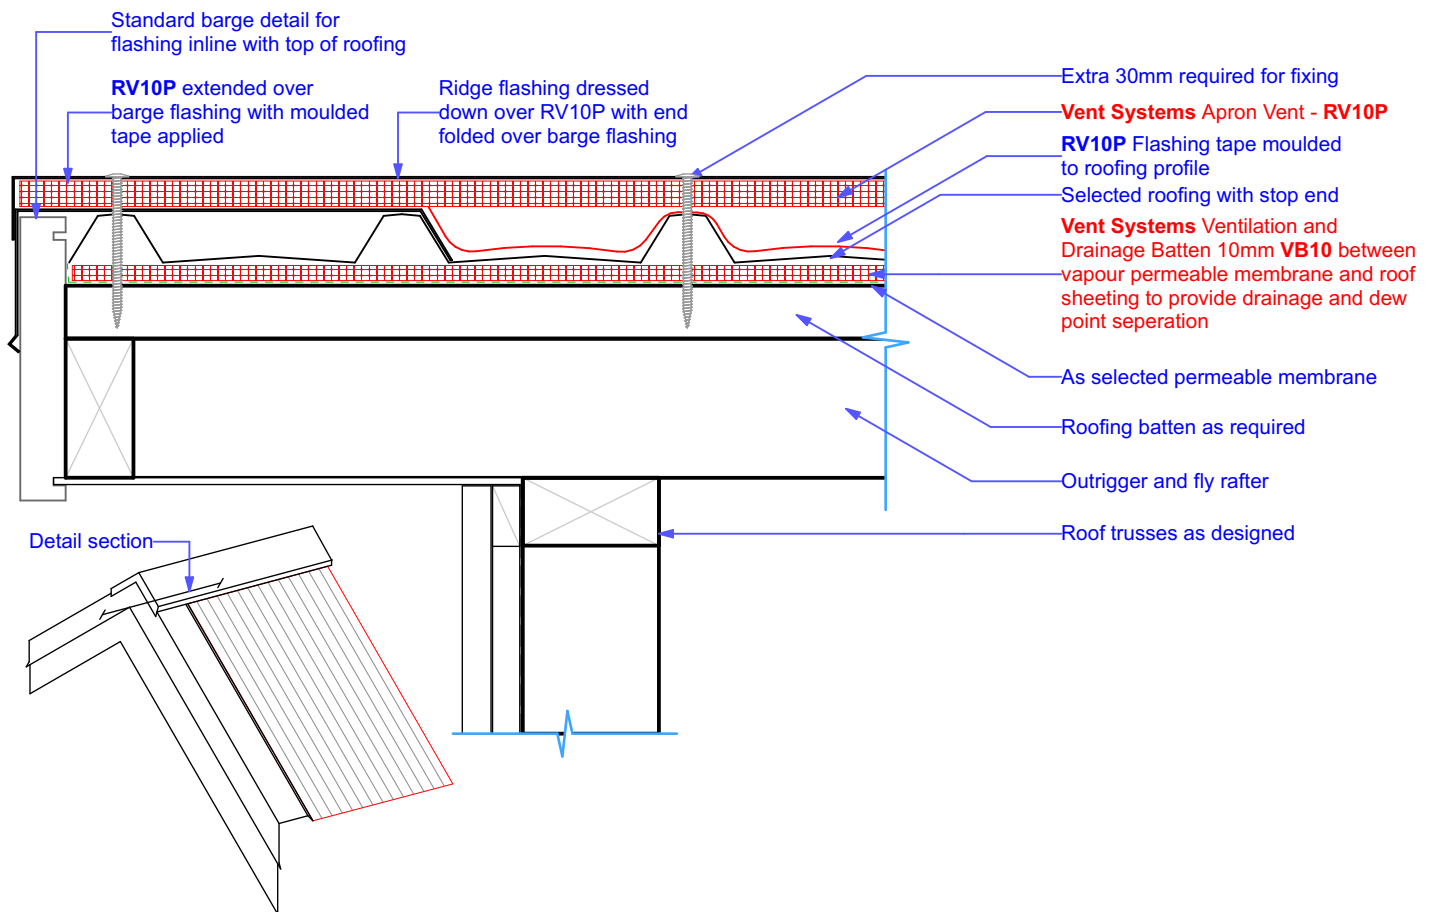


Figure 26

Profiled Metal Roofing Standard Barge to Ridge Junction - Cold Roof

Products can be used individually, or within a ventilation proprietary system

