




**Figure 27**

**Profiled Metal Roofing Flush Barge to Ridge Junction - Cold Roof**

Products can be used individually, or within a ventilation proprietary system

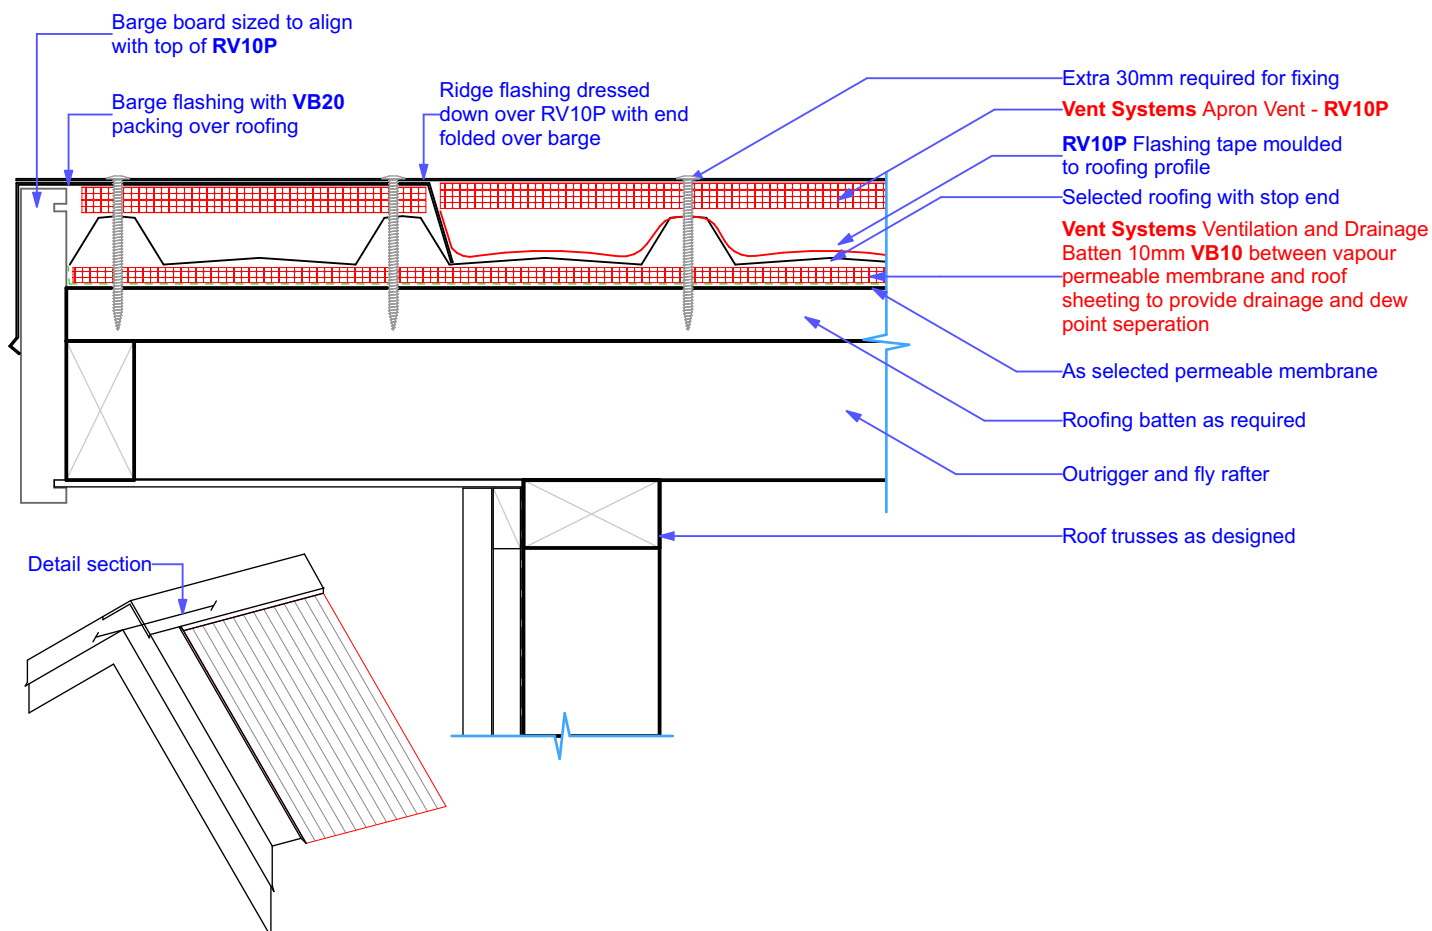