

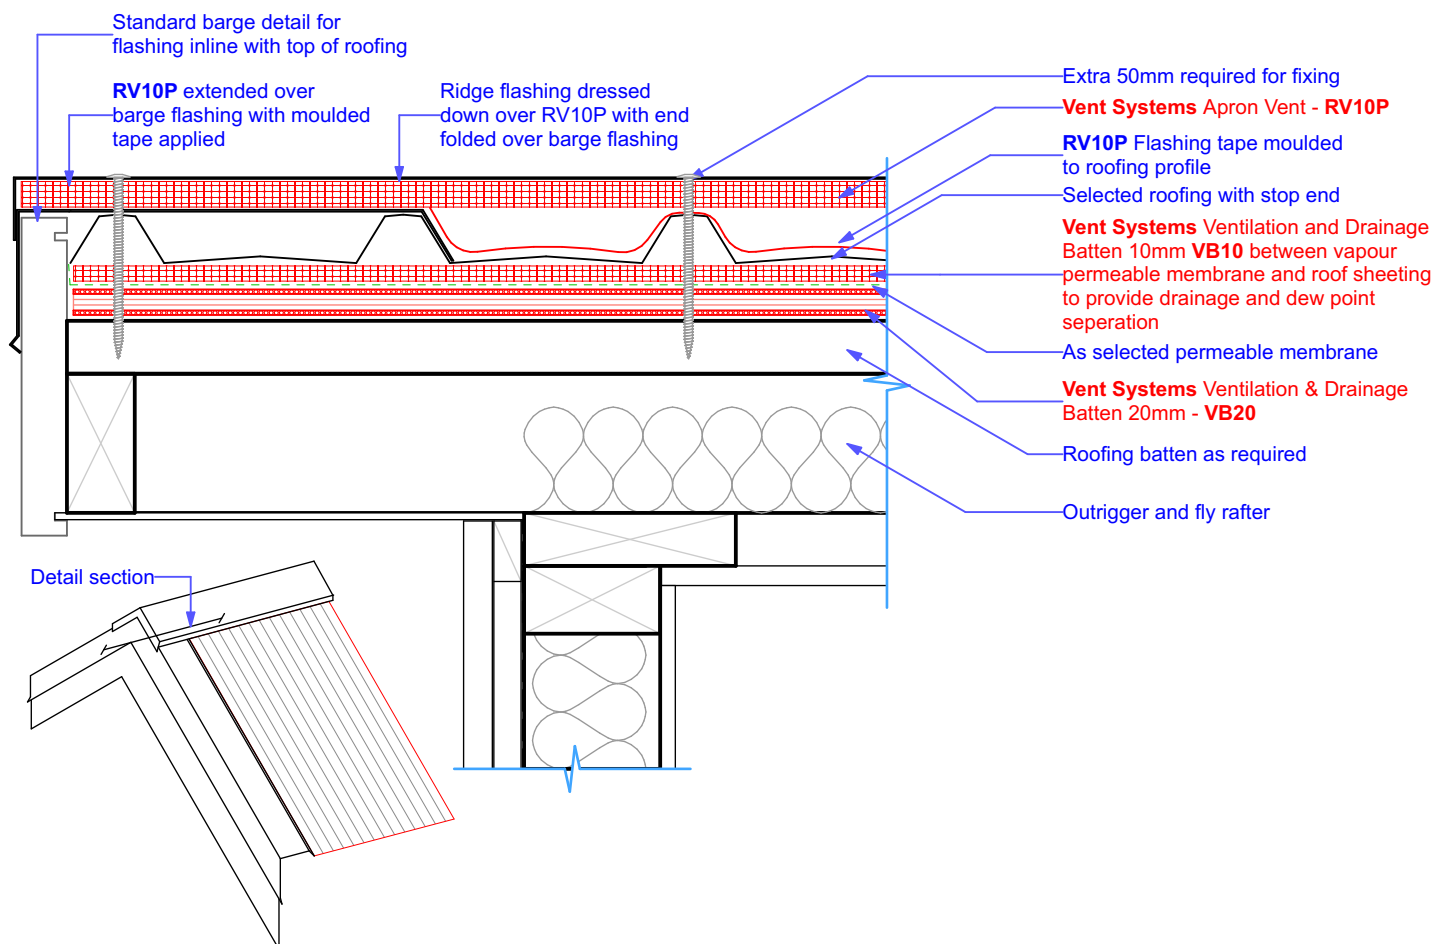


Figure 28

Profiled Metal Roofing Standard Barge to Ridge Junction - Skillion Roof

Products can be used individually, or within a ventilation proprietary system

