

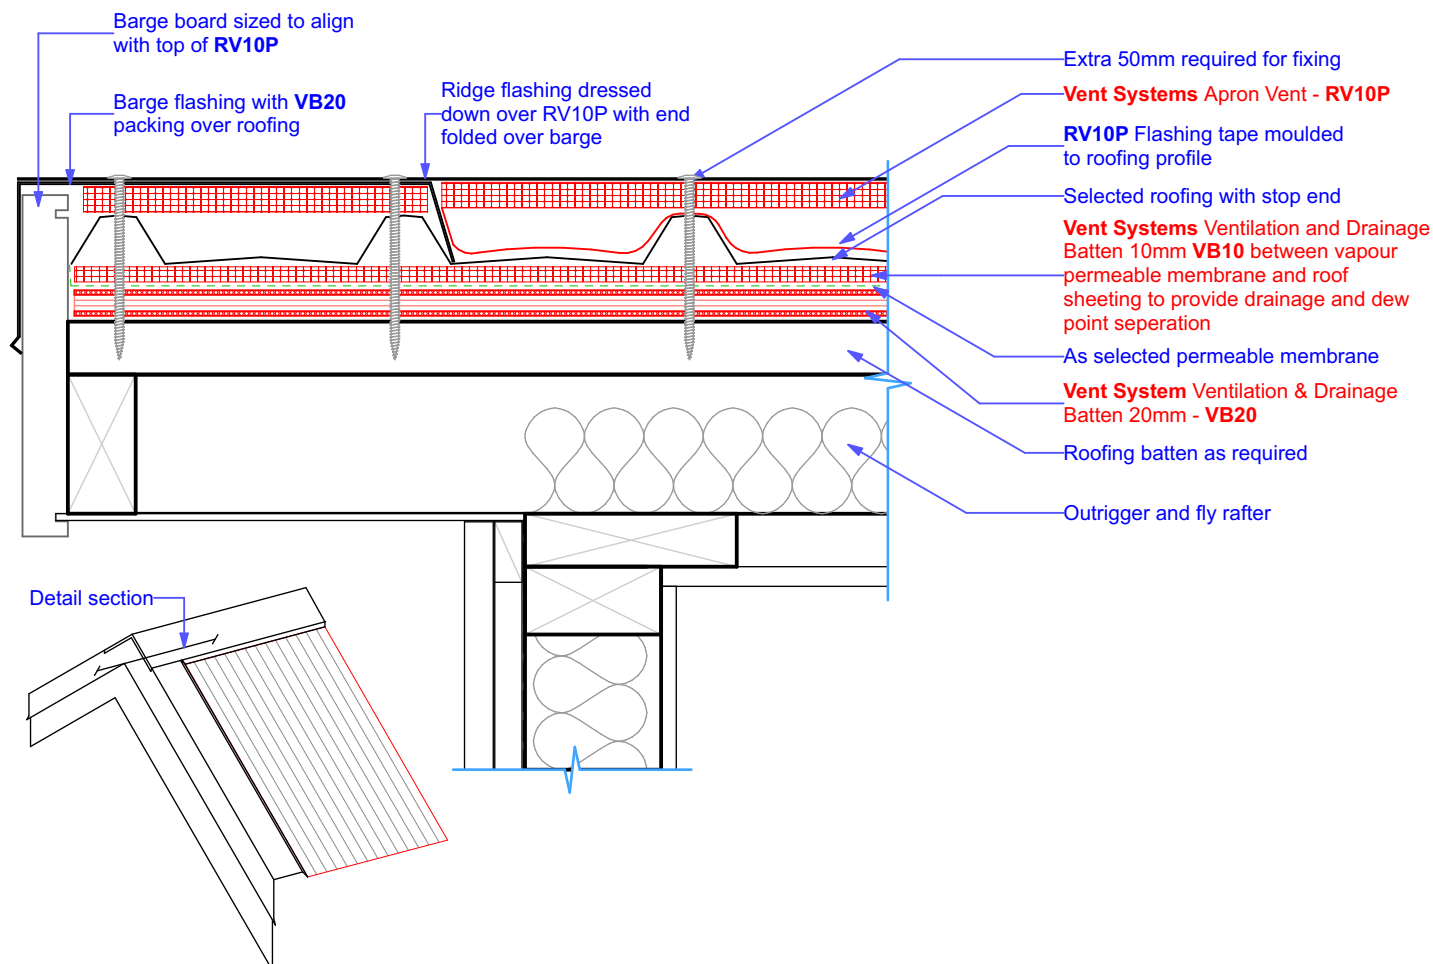


Figure 29

Profiled Metal Roofing Flush Barge to Ridge Junction - Skillion Roof

Products can be used individually, or within a ventilation proprietary system

