

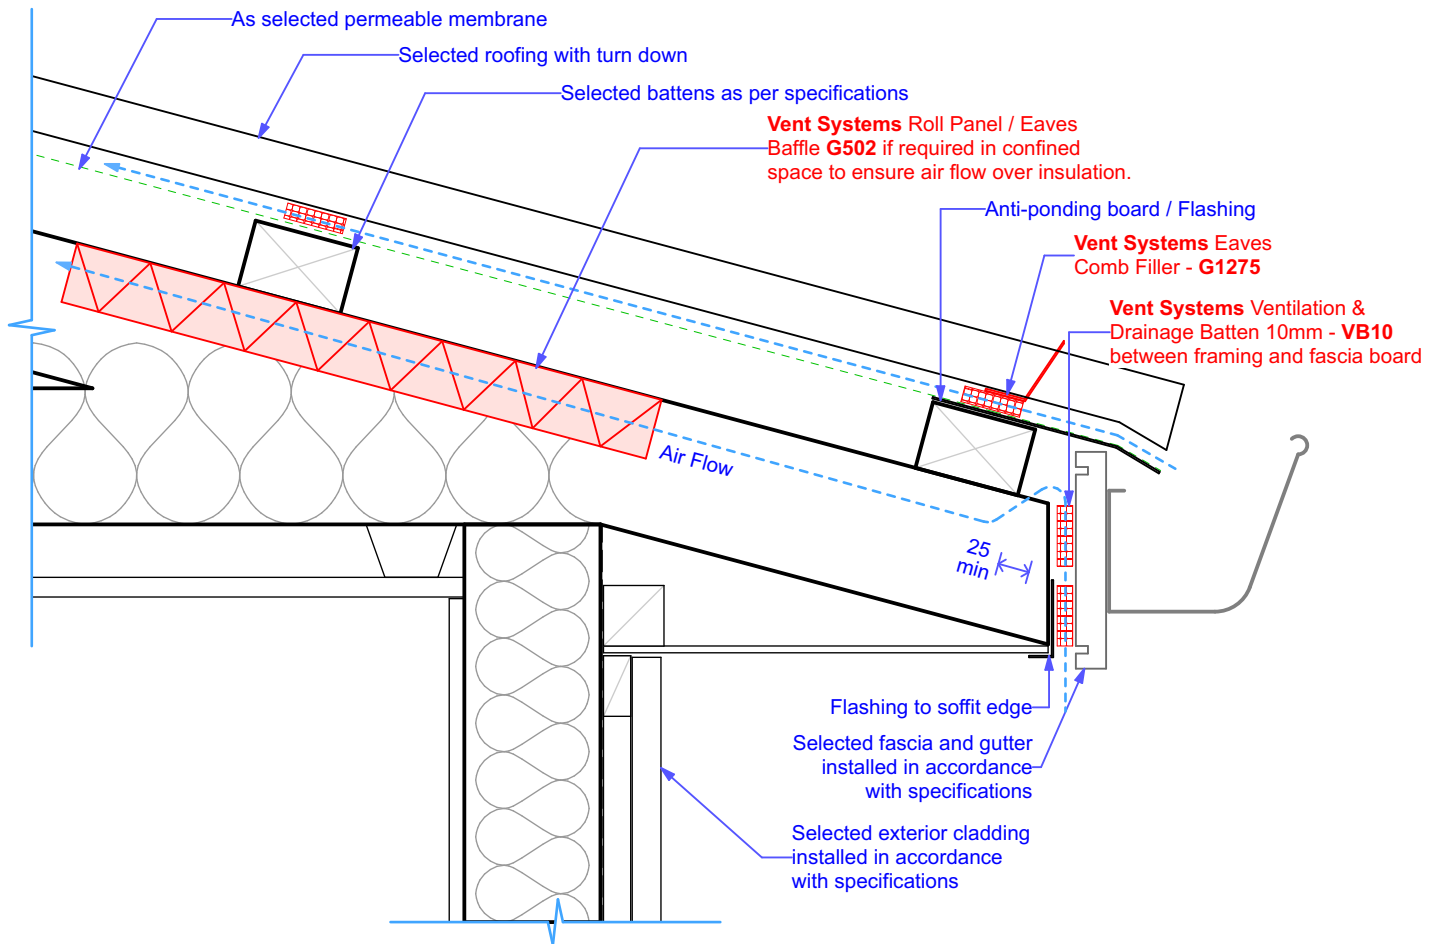


Figure 33

Profiled Metal Roofing - Universal Fascia 10mm Vent with Eave

Products can be used individually, or within a ventilation proprietary system

VENT
SYSTEMS
PASSIVE VENTILATION

THIS IS A SUGGESTED METHOD OF VENTILATION BUT THE OVERALL DESIGN AND DIMENSIONS ARE THE RESPONSIBILITY OF THE DESIGNER IN COMPLIANCE WITH THE NCC, INDIVIDUAL STATES REQUIREMENTS, AND AS3959 IN BUSH FIRE PRONE AREA'S